

Hotel Lower Level Floor Plan  
 SCALE: 1/32" = 1'-0"



**ANDREW V. GIAMBERTONE & ASSOCIATES**  
 • ARCHITECTS •

62 Elm Street  
 Huntington, NY 11743  
 Telephone: 631.367.0050  
 Fax: 631.367.6636  
 GiambertoneArchitects.com

project:  
**The Enclaves**  
 56655 Route 25  
 Southold, New York

job number:  
**16-003**  
 date:  
 10-11-2016 Issued for Permit  
 01-30-2017 Issued for ZBA & Planning Dept.  
 04-13-2017 Rev'd. & Issued for ZBA & Planning Dept.  
 03-26-2019 Issued for DEIS Report



status:  
**Issued for Permit**  
 copyright: © 2016 AVGA


THE COPYRIGHT DRAWINGS, SPECIFICATIONS, AND OTHER DOCUMENTS PROVIDED BY ANDREW V. GIAMBERTONE AND ASSOCIATES, ARCHITECTS P.C. ARE REVOKED FOR THE PROJECT WITH RESPECT TO THE PROJECT. THESE DOCUMENTS AND SERVICES PROVIDED SHALL BE LIMITED TO THE PROJECT. THESE DOCUMENTS AND SERVICES SHALL BE KEPT IN CONFIDENCE AND NOT BE USED BY THE OWNER OR OTHERS ON OTHER PROJECTS OR ADDITIONS TO THIS PROJECT, OR FOR THE COMPLETION OF THIS PROJECT FOR OTHERS.

Plotted: Tuesday, March 26, 2019 3:54pm By: owner  
 File: I:\AVGA\Current Jobs\Enclave 16-003\Working Drawings\A2.1.dwg

title:  
**Lower Level Plan**

scale: As Noted  
 drawn: e.f.s.

**A2.1**

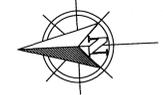



ANDREW V.  
GIAMBERTONE  
& ASSOCIATES  
• ARCHITECTS •

62 Elm Street  
Huntington, NY 11743  
Telephone: 631.367.0050  
Fax: 631.367.6636

GiambertoneArchitects.com

project:

The Enclaves

56655 Route 25  
Southold, New York

job number:

16-003

date:

10-11-2016 Issued for Permit  
01-30-2017 Issued for ZBA & Planning Dept.  
04-13-2017 Rev'd. & Issued for ZBA & Planning Dept.  
03-26-2019 issued for DEIS Report



status:  
**Issued for Permit**  
copyright: © 2016 AVGA


THE COPYRIGHT DRAWINGS, SPECIFICATIONS, AND OTHER DOCUMENTS PREPARED BY ANDREW V. GIAMBERTONE AND ASSOCIATES, ARCHITECTS, P.C. ARE FOR THE PROJECT AND INSTRUMENTS OF SERVICE. THESE DOCUMENTS ARE NOT TO BE REPRODUCED, COPIED, OR TRANSMITTED IN ANY FORM OR BY ANY MEANS, ELECTRONIC OR MECHANICAL, INCLUDING PHOTOCOPYING, RECORDING, OR BY ANY INFORMATION STORAGE AND RETRIEVAL SYSTEM, WITHOUT THE WRITTEN PERMISSION OF ANDREW V. GIAMBERTONE AND ASSOCIATES, ARCHITECTS, P.C. ANY REPRODUCTION OR TRANSMISSION OF THESE DOCUMENTS WITHOUT THE WRITTEN PERMISSION OF ANDREW V. GIAMBERTONE AND ASSOCIATES, ARCHITECTS, P.C. IS PROHIBITED. THESE DOCUMENTS SHALL NOT BE USED BY THE OWNER, OR OTHERS, ON OTHER PROJECTS FOR ANY REASON TO THE PROJECT, OR FOR THE COMPLETION OF THIS PROJECT FOR OTHERS.

Printed: Tuesday, March 26, 2019 - 5:45pm By: enrico  
File: I:\AVGA\Guests\Job4\Enclaves 16-003\Working Drawings\A2-2.dwg

title:  
**First Floor Plan**


scale: As Noted  
drawn: c.f.s.


**A2.2**

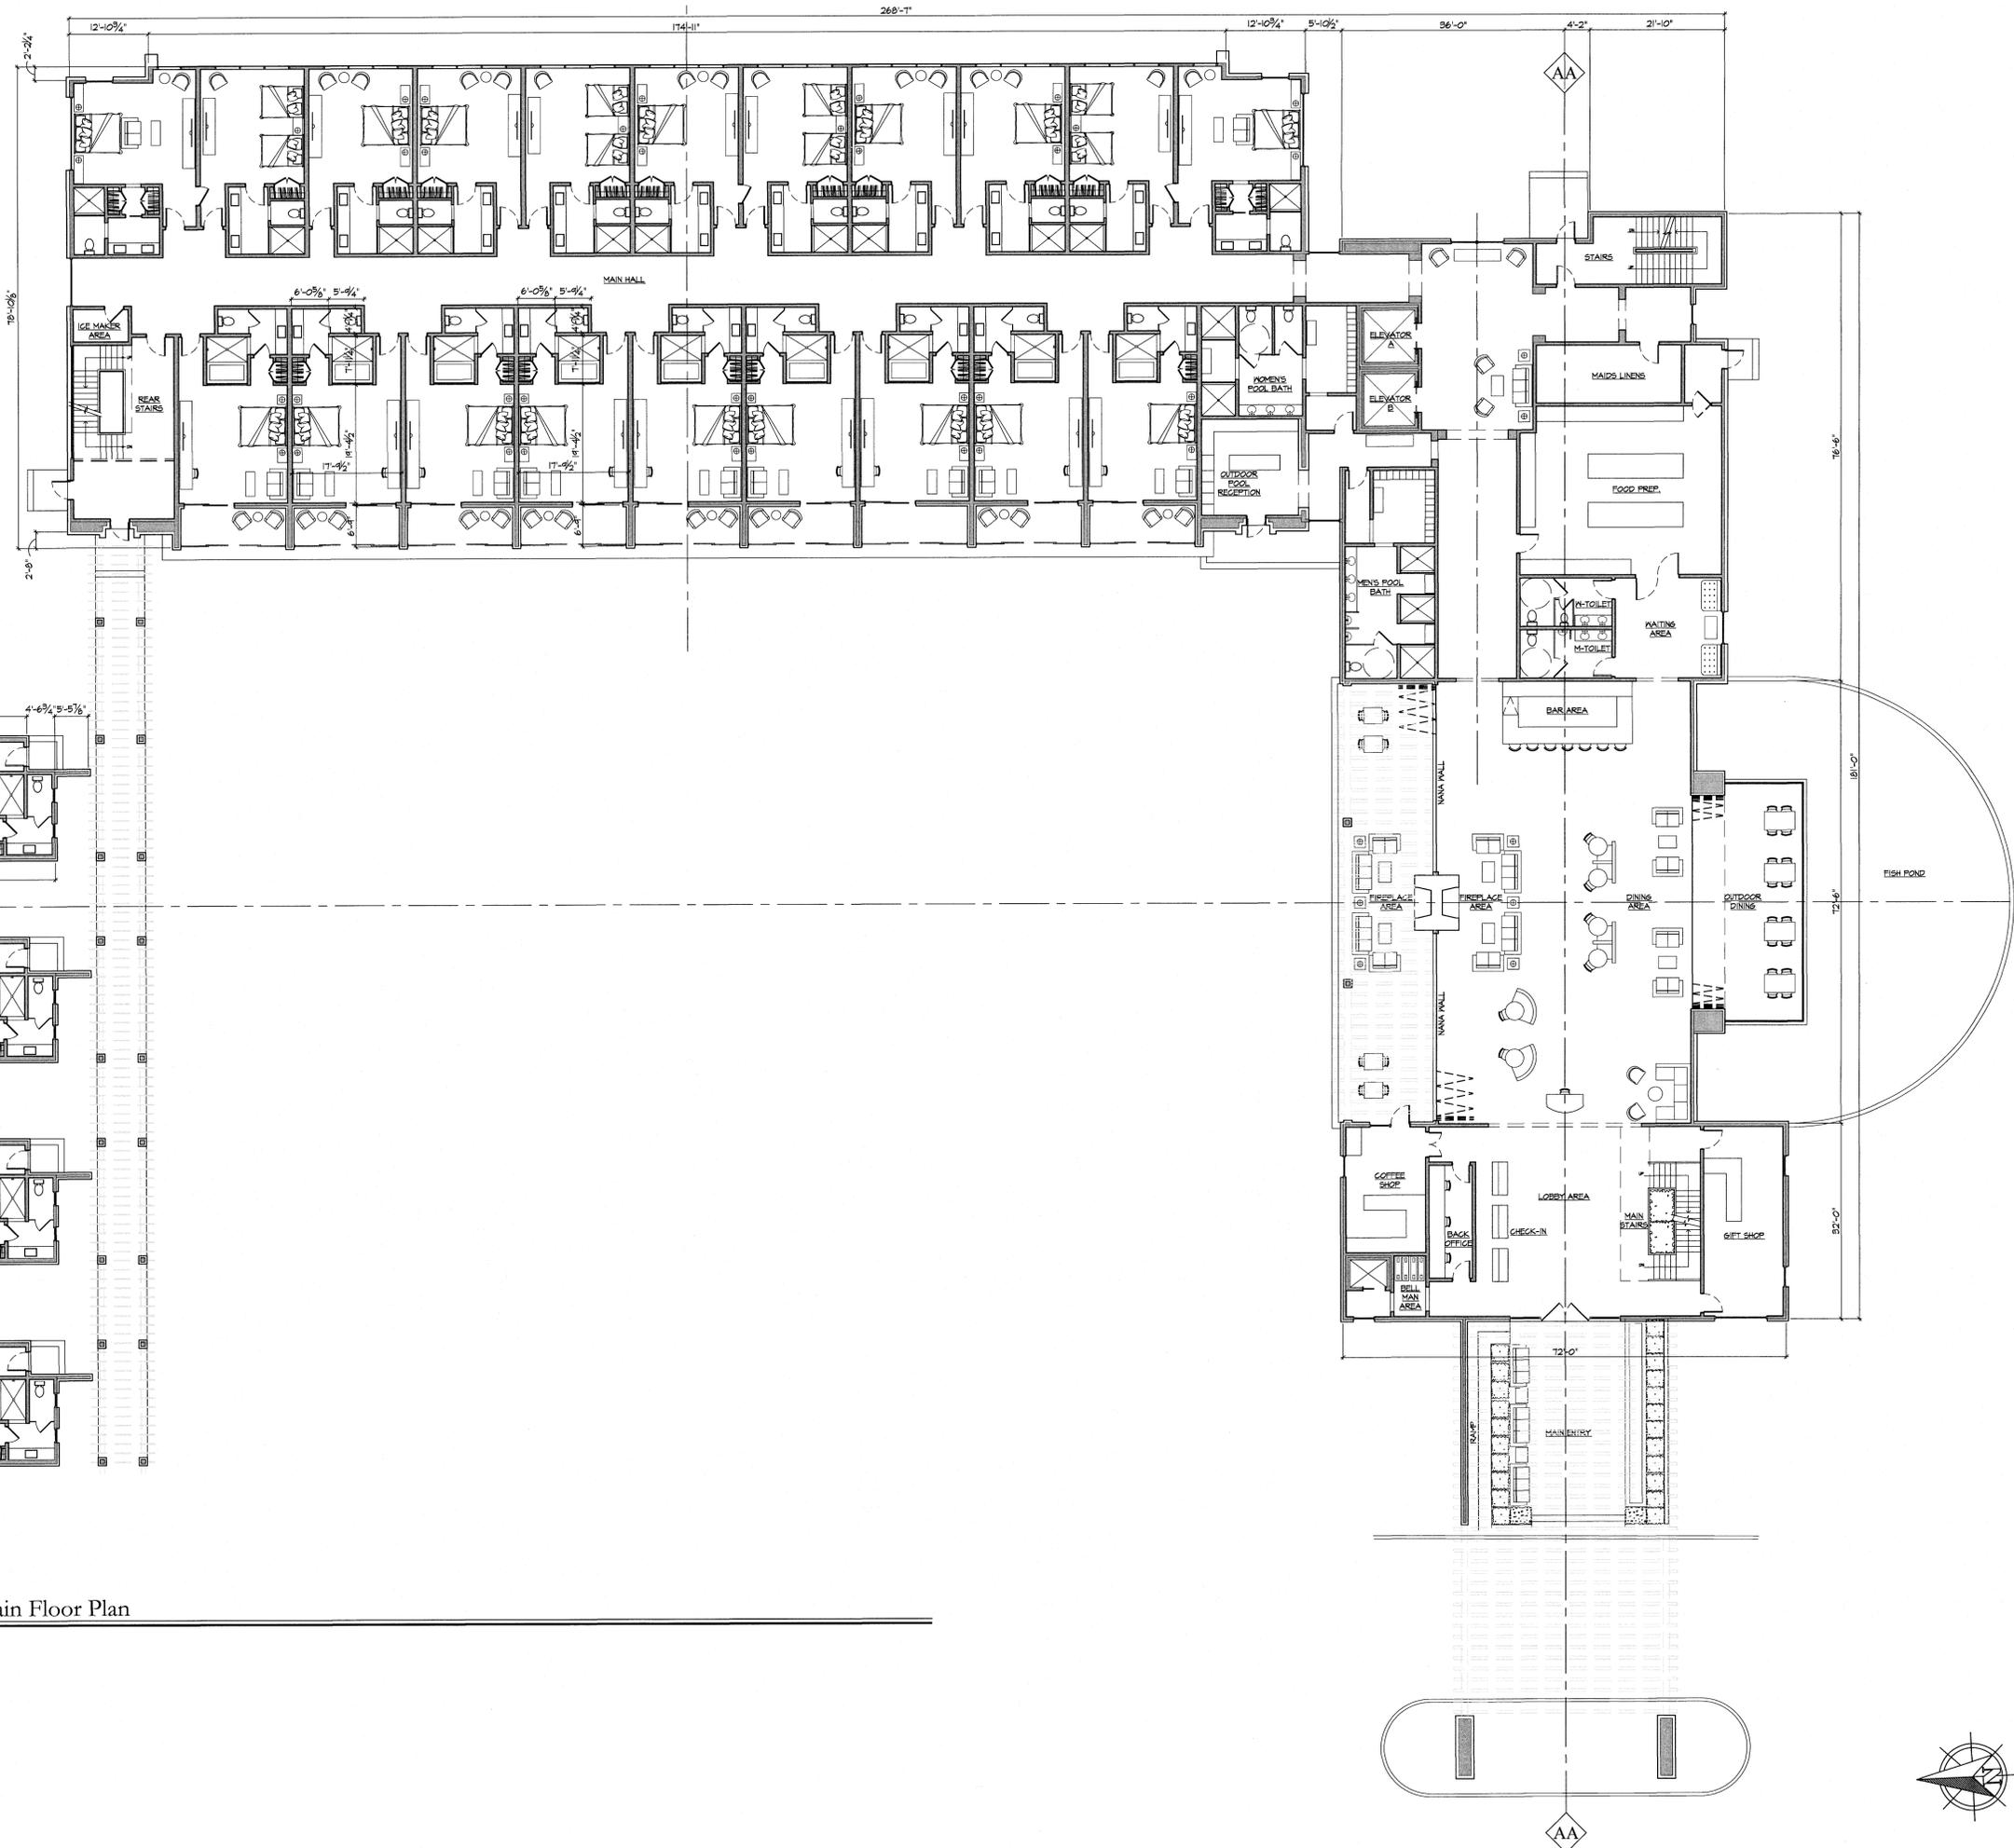

Hotel Main Floor Plan

SCALE: 3/32" = 1'-0"

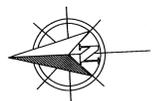

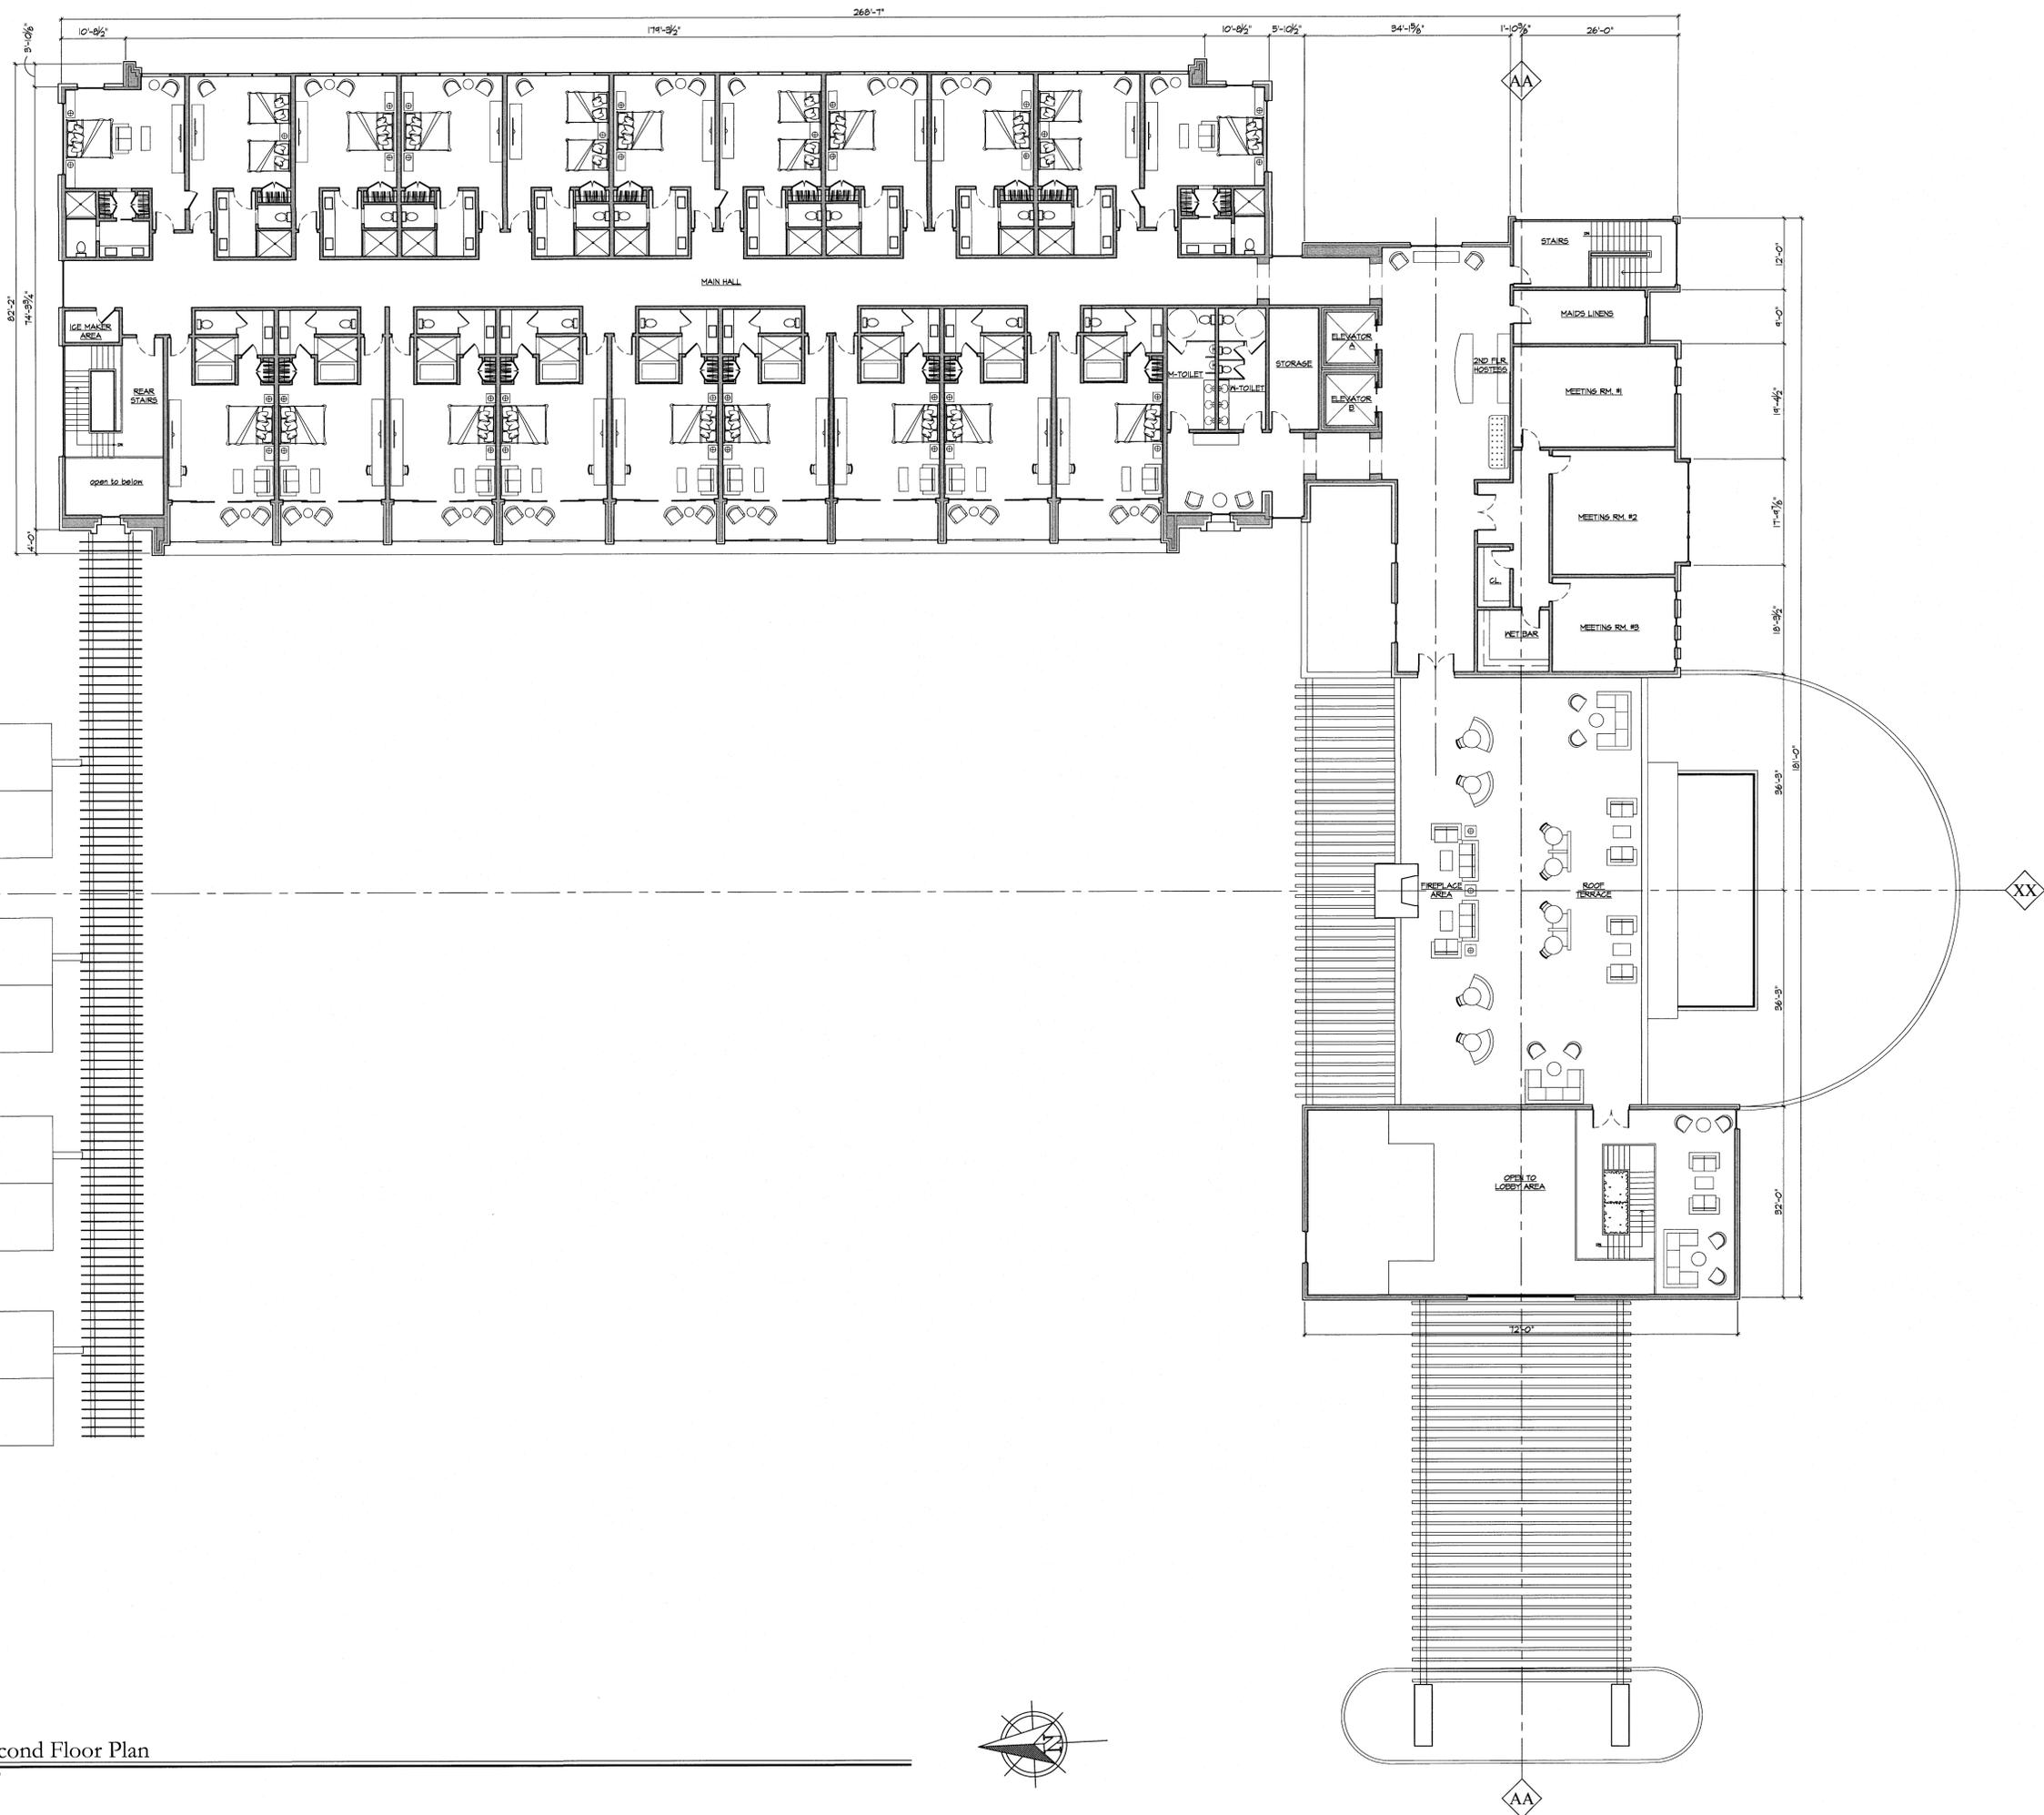

Hotel Second Floor Plan  
SCALE: 3/32" = 1'-0"



ANDREW V.  
GIAMBERTONE  
& ASSOCIATES  
• ARCHITECTS •

62 Elm Street  
Huntington, NY 11743  
Telephone: 631.367.0050  
Fax: 631.367.6636  
GiambertoneArchitects.com

project:  
**The Enclaves**  
56655 Route 25  
Southold, New York

job number:  
**16-003**  
date:  
10-11-2016 Issued for Permit  
01-30-2017 Issued for ZBA & Planning Dept.  
04-13-2017 Rev'd. & Issued for ZBA & Planning Dept.  
03-26-2019 Issued for DEIS Report



status:  
**Issued for Permit**  
copyright: © 2016 AVGA


THE COPYRIGHT DRAWINGS, SPECIFICATIONS, AND OTHER DOCUMENTS PREPARED BY ANDREW V. GIAMBERTONE AND ASSOCIATES ARCHITECTS, P.C. ARE FOR THE PROJECT AND NO PARTS OF ANY OF THESE DOCUMENTS ARE TO BE REPRODUCED OR TRANSMITTED IN ANY FORM OR BY ANY MEANS, ELECTRONIC OR MECHANICAL, INCLUDING PHOTOCOPYING, RECORDING, OR BY ANY INFORMATION STORAGE AND RETRIEVAL SYSTEM, WITHOUT THE WRITTEN PERMISSION OF ANDREW V. GIAMBERTONE AND ASSOCIATES ARCHITECTS, P.C. THESE DOCUMENTS SHALL NOT BE USED FOR ANY OTHER PROJECT OR FOR THE COMPLETION OF THIS PROJECT FOR OTHERS.

Printed: Tuesday, March 26, 2019 - 3:46pm By: emerso  
File: I:\AVGA Current Jobs\Enclaves 16-003\Working Drawings\A2.3.dwg

title:  
**Second Floor Plan**  
scale: As Noted  
drawn: e.f.s.


**A2.3**



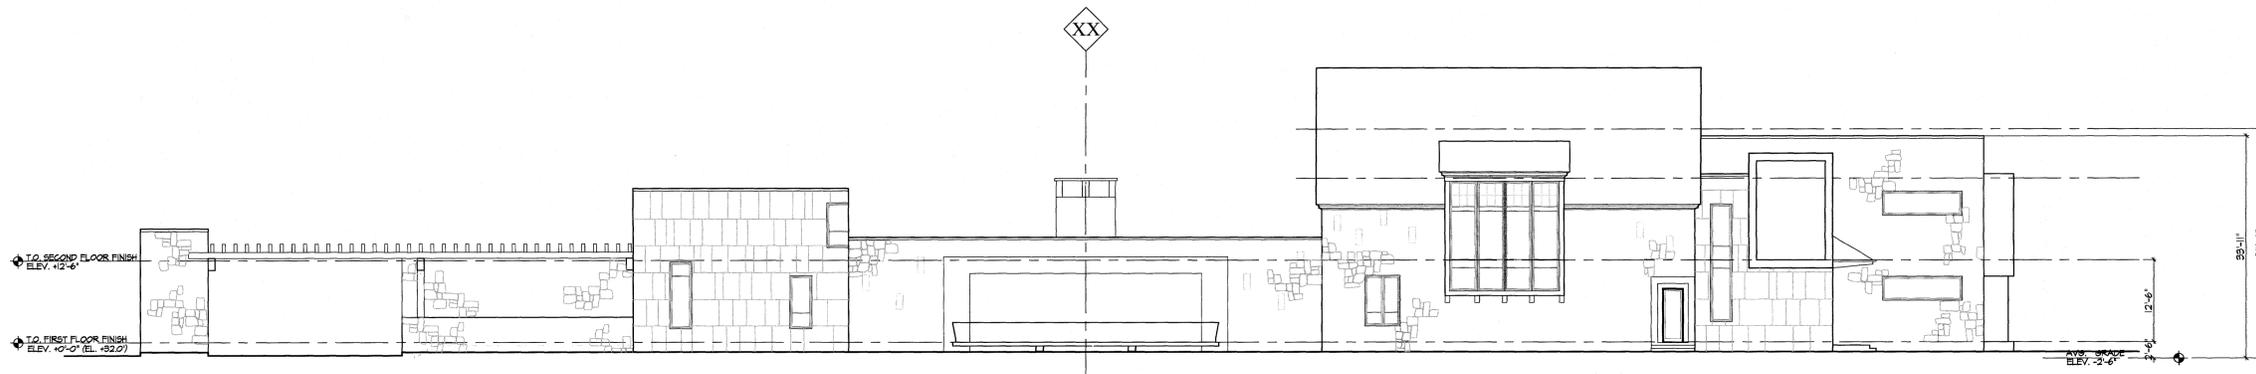


South Elevation

SCALE : 3/32" = 1'-0"

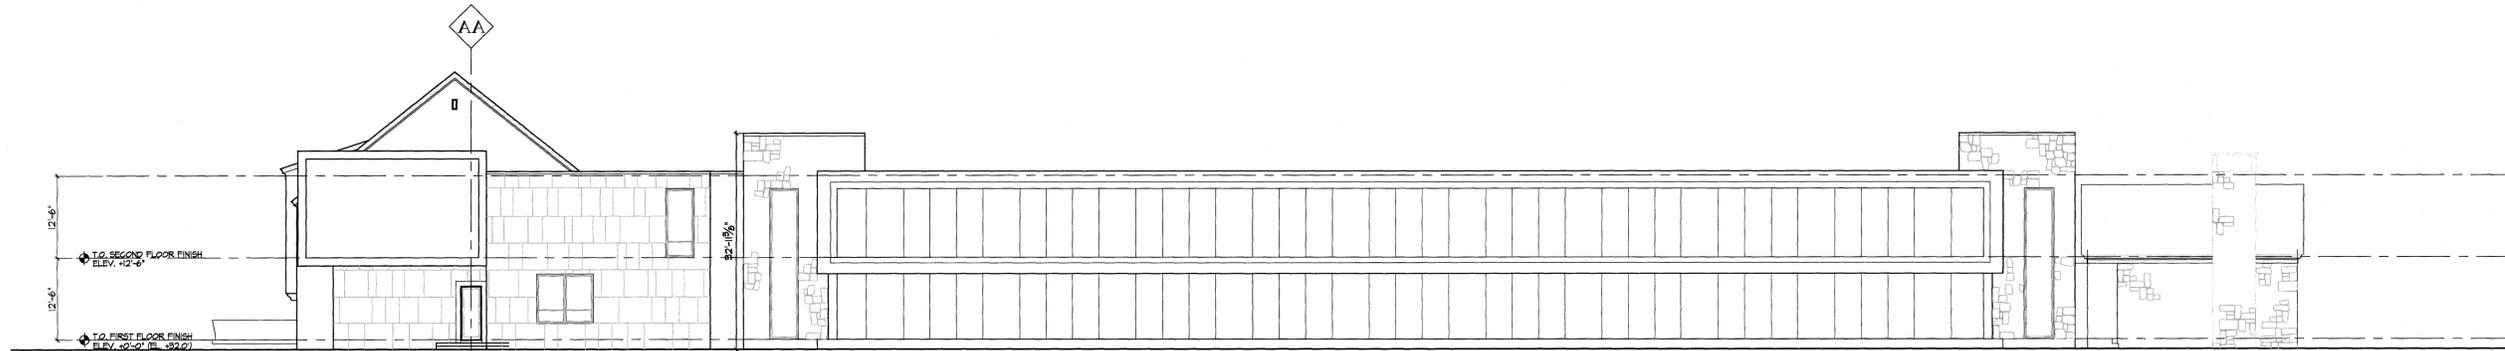


East Elevation

SCALE : 3/32" = 1'-0"

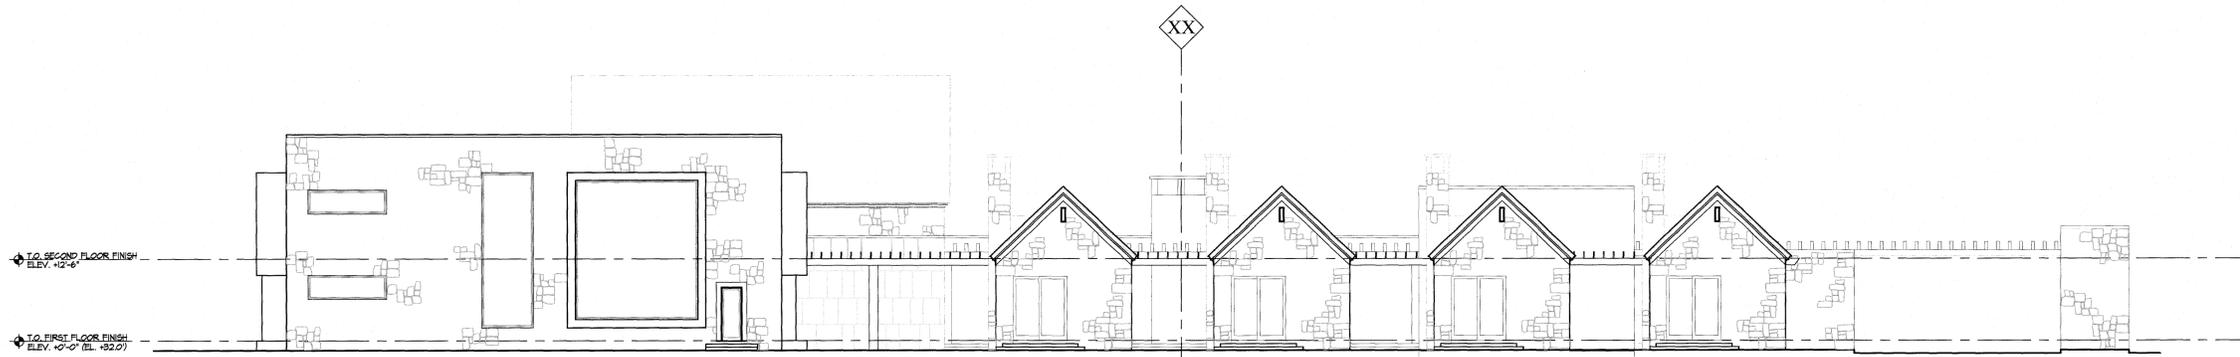


North Elevation

SCALE : 3/32" = 1'-0"

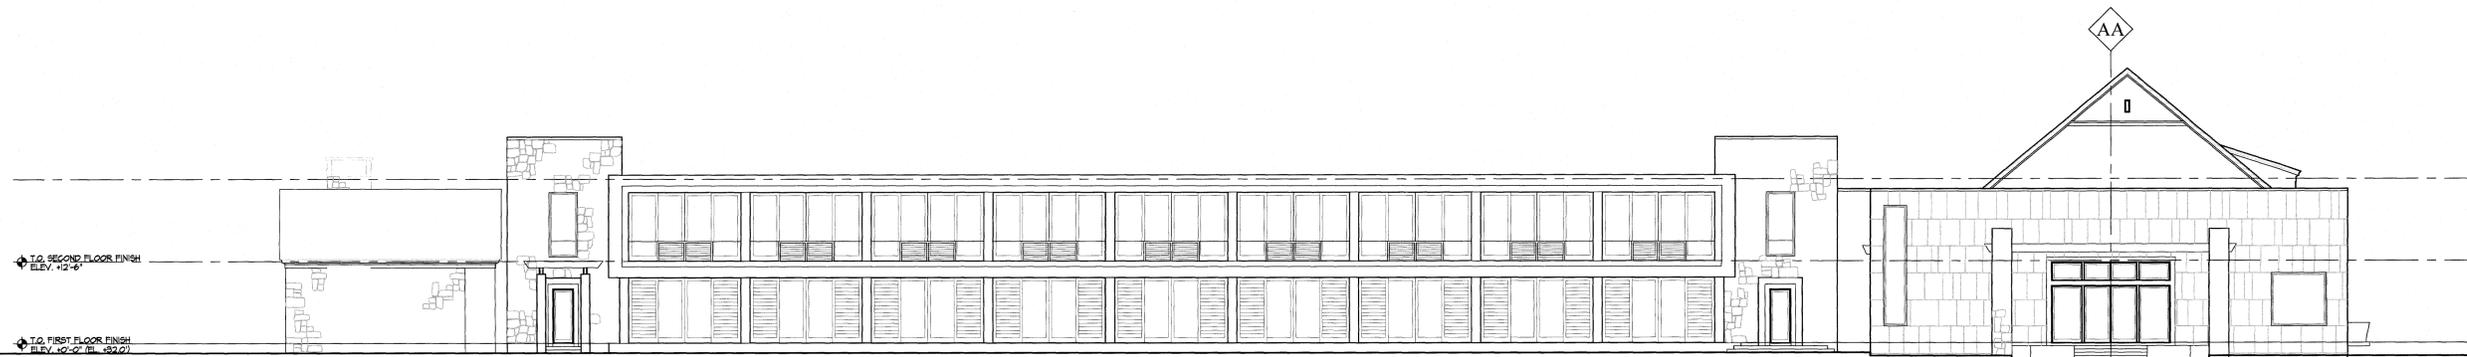

West Elevation

SCALE : 3/32" = 1'-0"

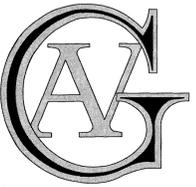

ANDREW V.  
GIAMBERTONE  
& ASSOCIATES  
• ARCHITECTS •

62 Elm Street  
Huntington, NY 11743  
Telephone: 631.367.0050  
Fax: 631.367.6636

GiambertoneArchitects.com

project:

The Enclaves

56655 Route 25  
Southold, New York

job number:

16-003

date:

10-11-2016 Issued for Permit

01-30-2017 Issued for ZBA & Planning Dept.

04-13-2017 Rev'd. & Issued for ZBA & Planning Dept.

03-26-2019 Issued for DEIS Report



status:  
Issued for Permit

copyright: © 2016 AVGA


THE COPYRIGHT DRAWINGS, SPECIFICATIONS, AND OTHER DOCUMENTS PREPARED BY ANDREW V. GIAMBERTONE AND ASSOCIATES, ARCHITECTS, P.C. ARE HEREBY FOR THE USE ONLY WITH RESPECT TO THIS PROJECT. UNLESS OTHERWISE PROVIDED, ANY SHALL BE DEEMED THE PROPERTY OF ANDREW V. GIAMBERTONE AND ASSOCIATES, ARCHITECTS, P.C. THESE DOCUMENTS SHALL NOT BE USED BY THE OWNER, OR OTHERS, ON OTHER PROJECTS OR FOR ANY OTHER PURPOSES WITHOUT THE WRITTEN CONSENT OF ANDREW V. GIAMBERTONE AND ASSOCIATES, ARCHITECTS, P.C.

Printed: Tuesday, March 26, 2019 - 3:50pm By: emso  
File: L:\AVGA\Gunter John\Enclaves 16-003\Working Drawings\A3-1.dwg

title:  
Proposed Hotel  
Elevations


scale: As Noted  
drawn: e.f.s.

A3.1

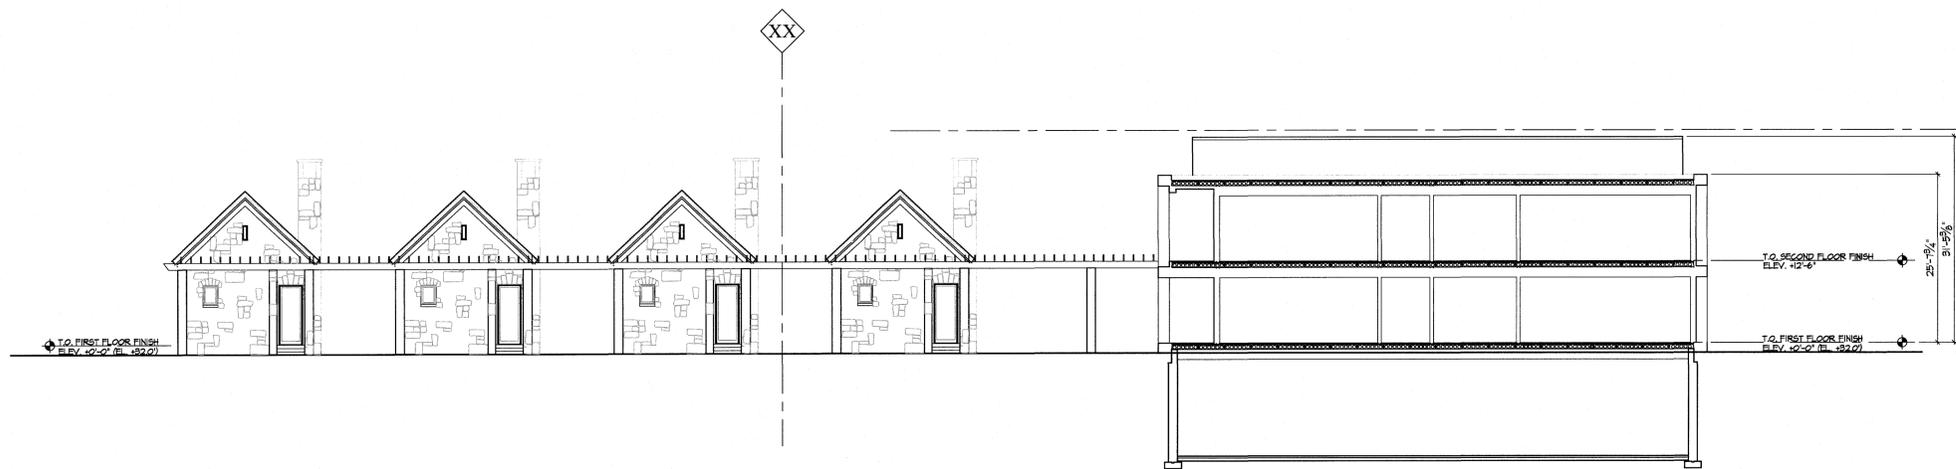

South Elevation

SCALE: 3/32" = 1'-0"

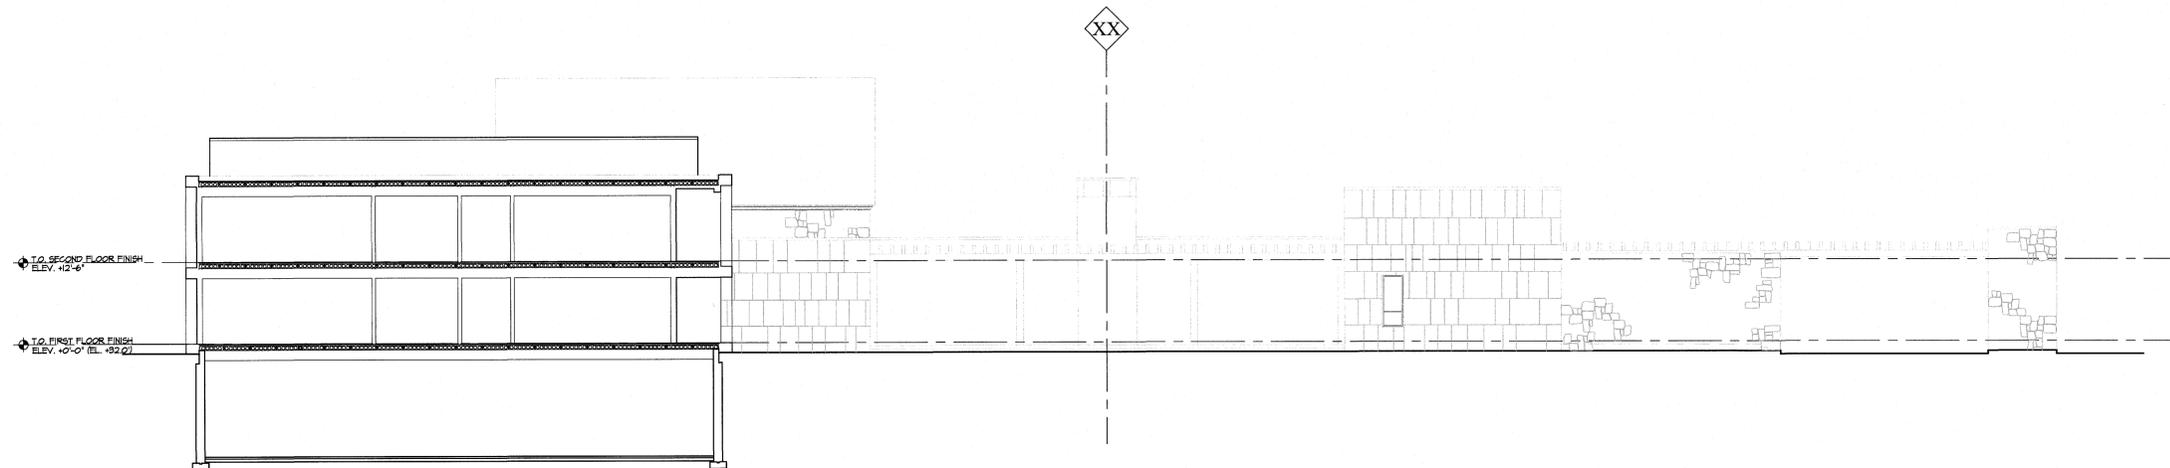

North Elevation

SCALE: 3/32" = 1'-0"



ANDREW V.  
GIAMBERTONE  
& ASSOCIATES  
• ARCHITECTS •

62 Elm Street  
Huntington, NY 11743  
Telephone: 631.367.0050  
Fax: 631.367.6636

GiambertoneArchitects.com

project:

The Enclaves

56655 Route 25  
Southold, New York

job number:

16-003

date:

10-11-2016 Issued for Permit  
01-30-2017 Issued for ZBA & Planning Dept.  
04-13-2017 Rev'd & Issued for ZBA & Planning Dept.  
03-26-2019 Issued for DEIS Report



status:  
Issued for Permit

copyright: © 2016 AVGA

THE COPYRIGHT DRAWINGS, SPECIFICATIONS, AND OTHER DOCUMENTS PREPARED BY ANDREW V. GIAMBERTONE AND ASSOCIATES ARCHITECTS, P.C. (AVGA) FOR THIS PROJECT, ARE INSTRUMENTS OF SERVICE. THESE DOCUMENTS ARE HEREBY PROVIDED AS IS WITHOUT WARRANTY OF ANY KIND. AVGA AND ASSOCIATES SHALL BE RESPONSIBLE FOR THE DESIGN AND CONSTRUCTION OF THIS PROJECT. NO OTHER PROFESSIONAL ENGINEER OR ARCHITECT SHALL BE HELD RESPONSIBLE FOR THE DESIGN OR CONSTRUCTION OF THIS PROJECT.

Printed: Tuesday, March 26, 2019 - 3:51pm By: cromo  
File: LAWGA Custom Jobs/Enclaves 16-003/Working Drawings/AS 1.dwg

title:  
Proposed Hotel  
Elevations

scale: As Noted

drawn: c.f.s.

A3.2





ANDREW V.  
GIAMBERTONE  
& ASSOCIATES  
♦ ARCHITECTS ♦

62 Elm Street  
Huntington, NY 11743  
Telephone: 631.367.0050  
Fax: 631.367.6636  
GiambertoneArchitects.com

project:

Restaurant @  
The Enclaves


56655 Route 25  
Southold, New York

job number:

16-003

date:

10-11-2016 Issued for Permit  
01-30-2017 Issued for ZBA & Planning Dept.  
01-15-2019 Rev'd & Issued for OPRHP  
03-26-2019 Issued for DEIS Report  
06-17-2019 Issued for DEIS Report

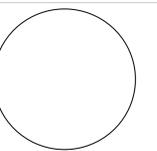

status:  
**Issued for Permit**  
copyright: © 2016 AVGA


THE COPYRIGHT DRAWINGS, SPECIFICATIONS, AND OTHER DOCUMENTS PREPARED BY ANDREW V. GIAMBERTONE AND ASSOCIATES, ARCHITECTS, P.C. (AVGA) FOR THIS PROJECT, ARE INSTRUMENTS OF SERVICE. THESE DOCUMENTS ARE NOT TO BE REPRODUCED, COPIED, REPRODUCED, OR TRANSMITTED IN ANY FORM OR BY ANY MEANS, WITHOUT THE WRITTEN PERMISSION OF AVGA. AVGA SHALL BE DEEMED THE AUTHOR OF THESE DOCUMENTS AND SHALL RETAIN ALL COPYRIGHT, PATENT, AND OTHER INTELLECTUAL PROPERTY RIGHTS IN THESE DOCUMENTS. THESE DOCUMENTS SHALL NOT BE USED FOR ANY OTHER PROJECT, OR FOR THE COMPLETION OF THIS PROJECT FOR OTHERS.

Plotted: Friday, June 14, 2019 - 11:24am By: emerso  
File: I:\AVGA\Current Jobs\Enclaves 16-003\Working Drawings\A2-5.dwg

title:  
**Proposed First Floor Plan**

scale: As Noted  
drawn: c.f.s.


**A2.6**

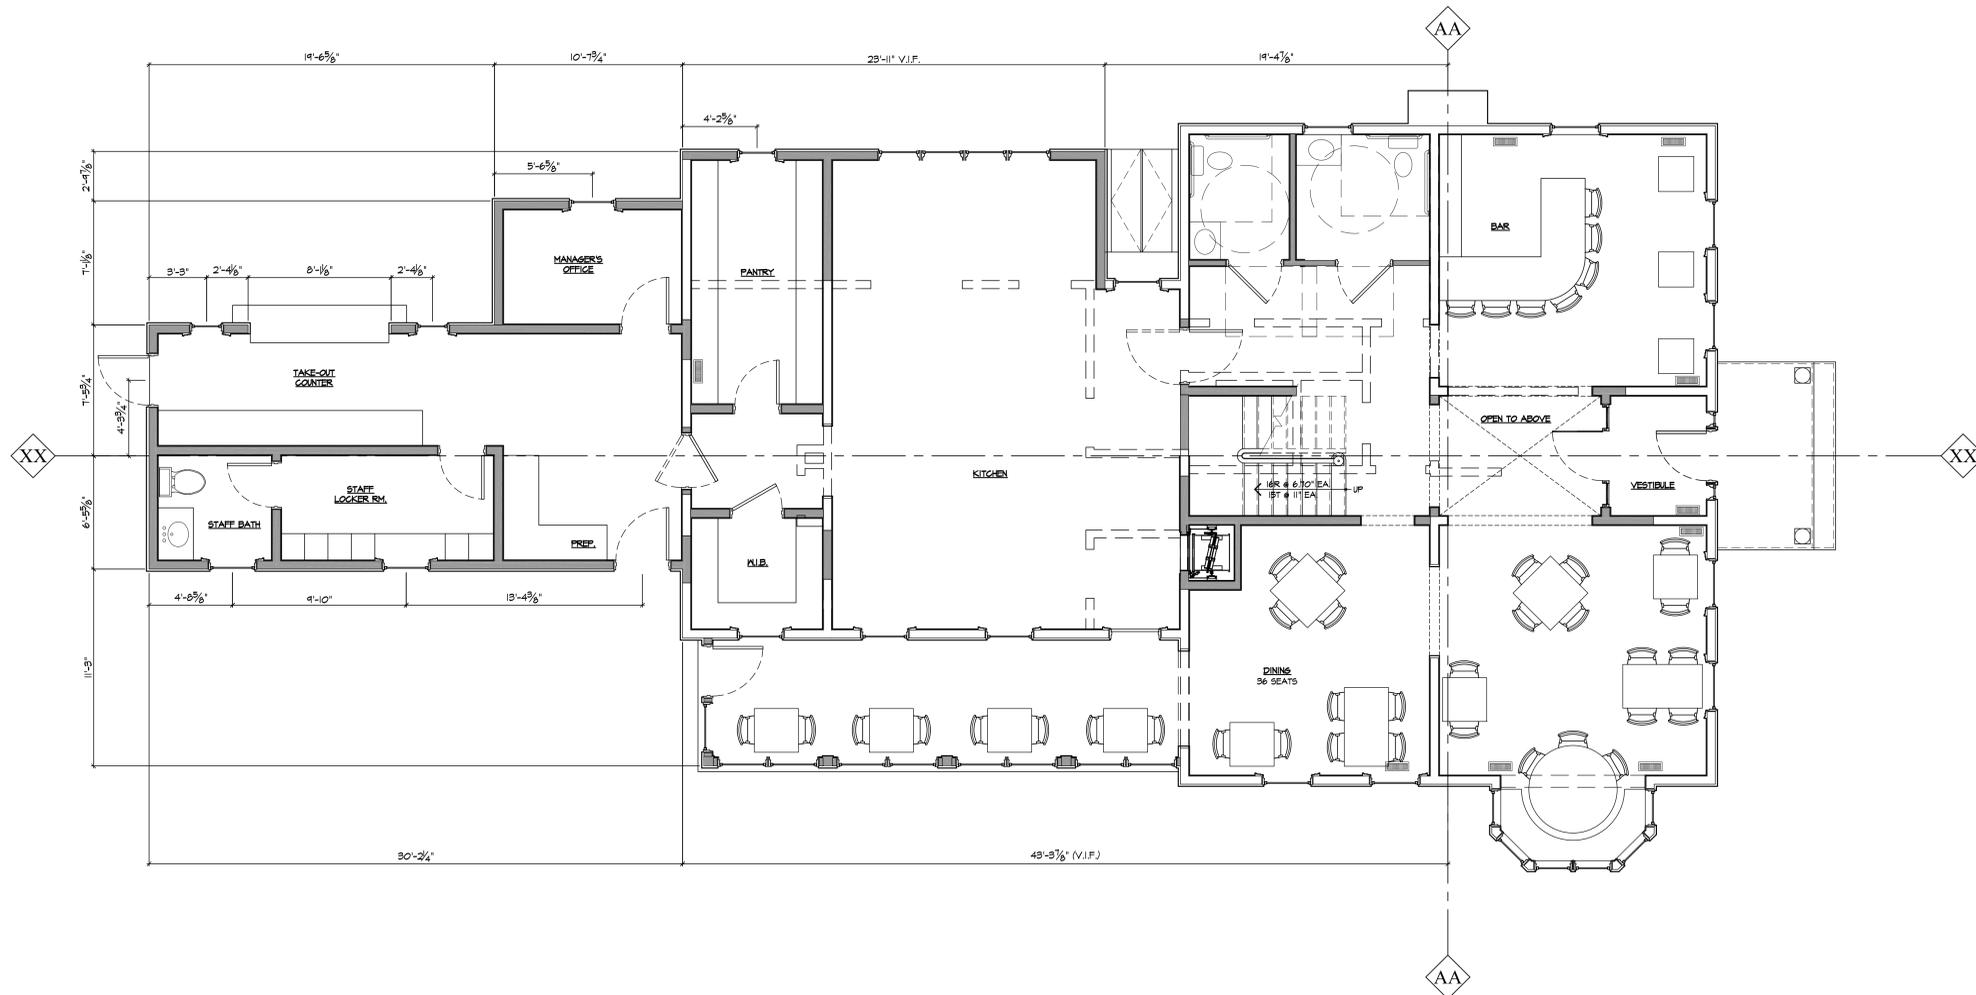


**Proposed First Floor Plan**

SCALE: 1/4" = 1'-0"


- LEGEND:
- EXISTING WALL TO BE REMOVED
  - EXISTING WALL TO REMAIN
  - PROPOSED NEW WALL

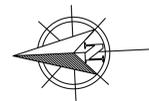

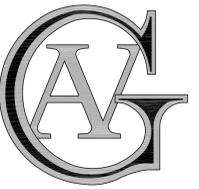

ANDREW V.  
GIAMBERTONE  
& ASSOCIATES  
◆ ARCHITECTS ◆


62 Elm Street  
Huntington, NY 11743  
Telephone: 631.367.0050  
Fax: 631.367.6636  
GiambertoneArchitects.com

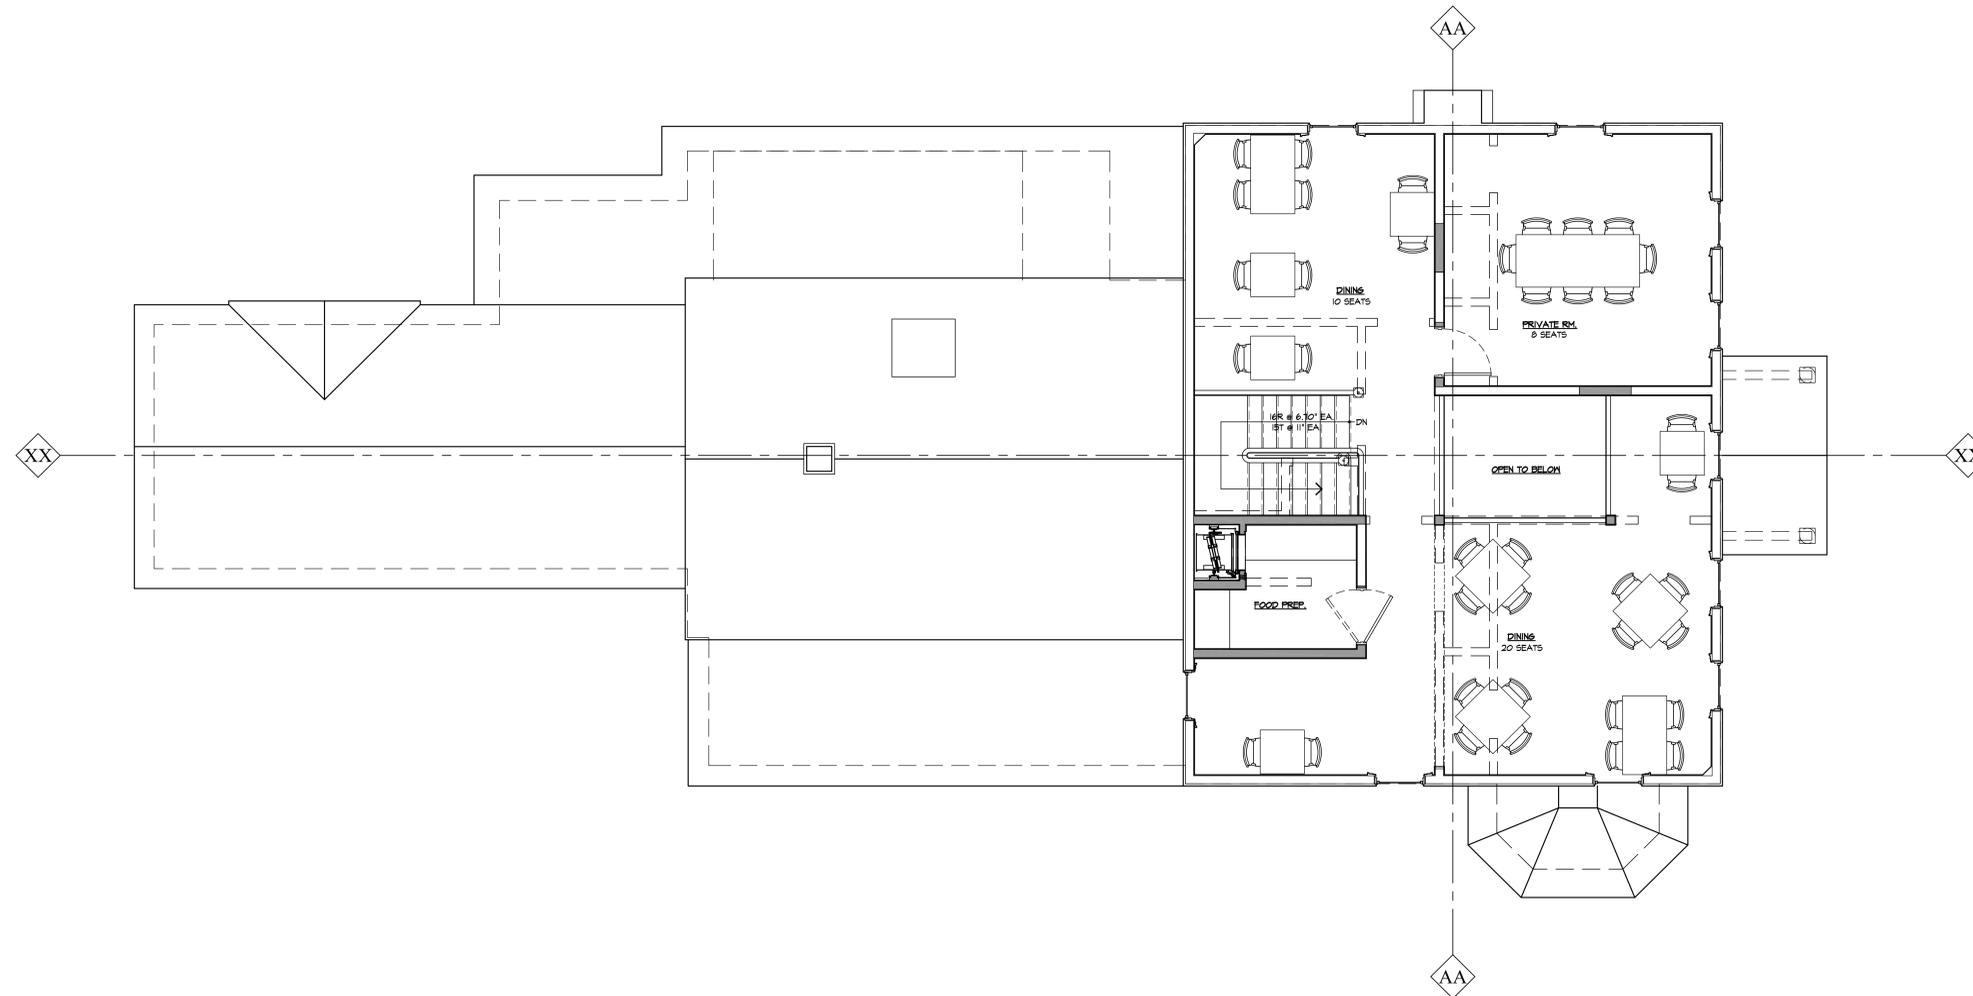

**Proposed Second Floor Plan**

SCALE: 1/4"= 1'-0"

- LEGEND:**
- EXISTING WALL TO BE REMOVED
  - EXISTING WALL TO REMAIN
  - PROPOSED NEW WALL

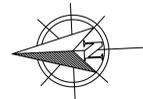

project:

**Restaurant @  
The Enclaves**


56655 Route 25  
Southold, New York

job number:

16-003

date:

- 10-11-2016 Issued for Permit
- 01-30-2017 Issued for ZBA & Planning Dept.
- 01-15-2019 Rev'd & Issued for OPRHP
- 03-26-2019 Issued for DEIS Report
- 06-17-2019 Revised & Issued for DEIS Report

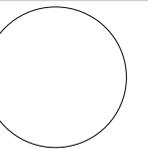

status:  
**Issued for Permit**

copyright: © 2016 AVGA

THE COPYRIGHT DRAWINGS, SPECIFICATIONS, AND OTHER DOCUMENTS PREPARED BY ANDREW V. GIAMBERTONE AND ASSOCIATES, ARCHITECTS, P.C. (AVGA) FOR THIS PROJECT, ARE INSTRUMENTS OF AVGA. THESE DOCUMENTS ARE NOT TO BE REPRODUCED, COPIED, OR TRANSMITTED IN ANY FORM OR BY ANY MEANS, ELECTRONIC OR MECHANICAL, INCLUDING PHOTOCOPYING, RECORDING, OR BY ANY INFORMATION STORAGE AND RETRIEVAL SYSTEM, WITHOUT THE WRITTEN PERMISSION OF AVGA. AVGA ASSUMES NO LIABILITY FOR ANY DAMAGE, INCLUDING CONSEQUENTIAL DAMAGES, ARISING FROM THE USE OF THESE DOCUMENTS, OR FROM ANY OTHER PROJECTS FOR WHICH AVGA HAS PROVIDED SERVICES. AVGA'S LIABILITY IS LIMITED TO THE DESIGN AND CONSTRUCTION OF THE PROJECTS FOR WHICH AVGA HAS PROVIDED SERVICES. AVGA'S LIABILITY DOES NOT EXTEND TO ANY OTHER PROJECTS FOR WHICH AVGA HAS PROVIDED SERVICES.

Printed: Friday, June 14, 2019 - 11:21am By: emeso  
File: L:\AVGA\Current Jobs\Enclaves 16-003\Working Drawings\A2.5.dwg

title:  
**Proposed Second  
Floor Plan**

scale: As Noted

drawn: c.f.s.

**A2.7**



ANDREW V.  
GIAMBERTONE  
& ASSOCIATES  
◆ ARCHITECTS ◆

62 Elm Street  
Huntington, NY 11743  
Telephone: 631.367.0050  
Fax: 631.367.6636

GiambertoneArchitects.com

project:

Restaurant @  
The Enclaves


56655 Route 25  
Southold, New York

job number:

16-003

date:

10-11-2016 Issued for Permit  
01-30-2017 Issued for ZBA & Planning Dept.  
01-15-2019 Revd & Issued for OPKHP  
03-26-2019 Issued for DEIS Report  
06-17-2019 Revised & Issued for DEIS Report

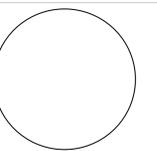

status:  
**Issued for Permit**  
copyright: © 2016 AVGA

THE COPYRIGHT DRAWINGS, SPECIFICATIONS, AND OTHER DOCUMENTS PREPARED BY ANDREW V. GIAMBERTONE AND ASSOCIATES, ARCHITECTS, P.C. (AVGA) FOR THIS PROJECT, ARE INSTRUMENTS OF SERVICE. THESE DOCUMENTS ARE NOT TO BE REPRODUCED, COPIED, REPRODUCED, OR TRANSMITTED IN ANY FORM OR BY ANY MEANS, ELECTRONIC OR MECHANICAL, INCLUDING PHOTOCOPYING, RECORDING, OR BY ANY INFORMATION STORAGE AND RETRIEVAL SYSTEM, WITHOUT THE WRITTEN PERMISSION OF AVGA. AVGA AND ASSOCIATES, ARCHITECTS, P.C. SHALL BE DEEMED THE AUTHOR OF THESE DOCUMENTS AND SHALL RETAIN ALL COPYRIGHT, PATENT, AND OTHER RESERVED RIGHTS THAT THESE DOCUMENTS SHALL NOT BE USED BY THE OWNER, OR OTHERS, ON OTHER PROJECTS FOR ANY PURPOSES IN THIS PROJECT, OR FOR THE COMPLETION OF THIS PROJECT FOR OTHERS.


Plotted: Friday, June 14, 2019 - 11:20am By: emeso  
File: L:\AVGA\Current Jobs\Enclaves 16-003\Working Drawings\A2.8.dwg

title:  
**Proposed  
Roof Plan**

scale: As Noted


drawn: c.f.s.

**A2.8**

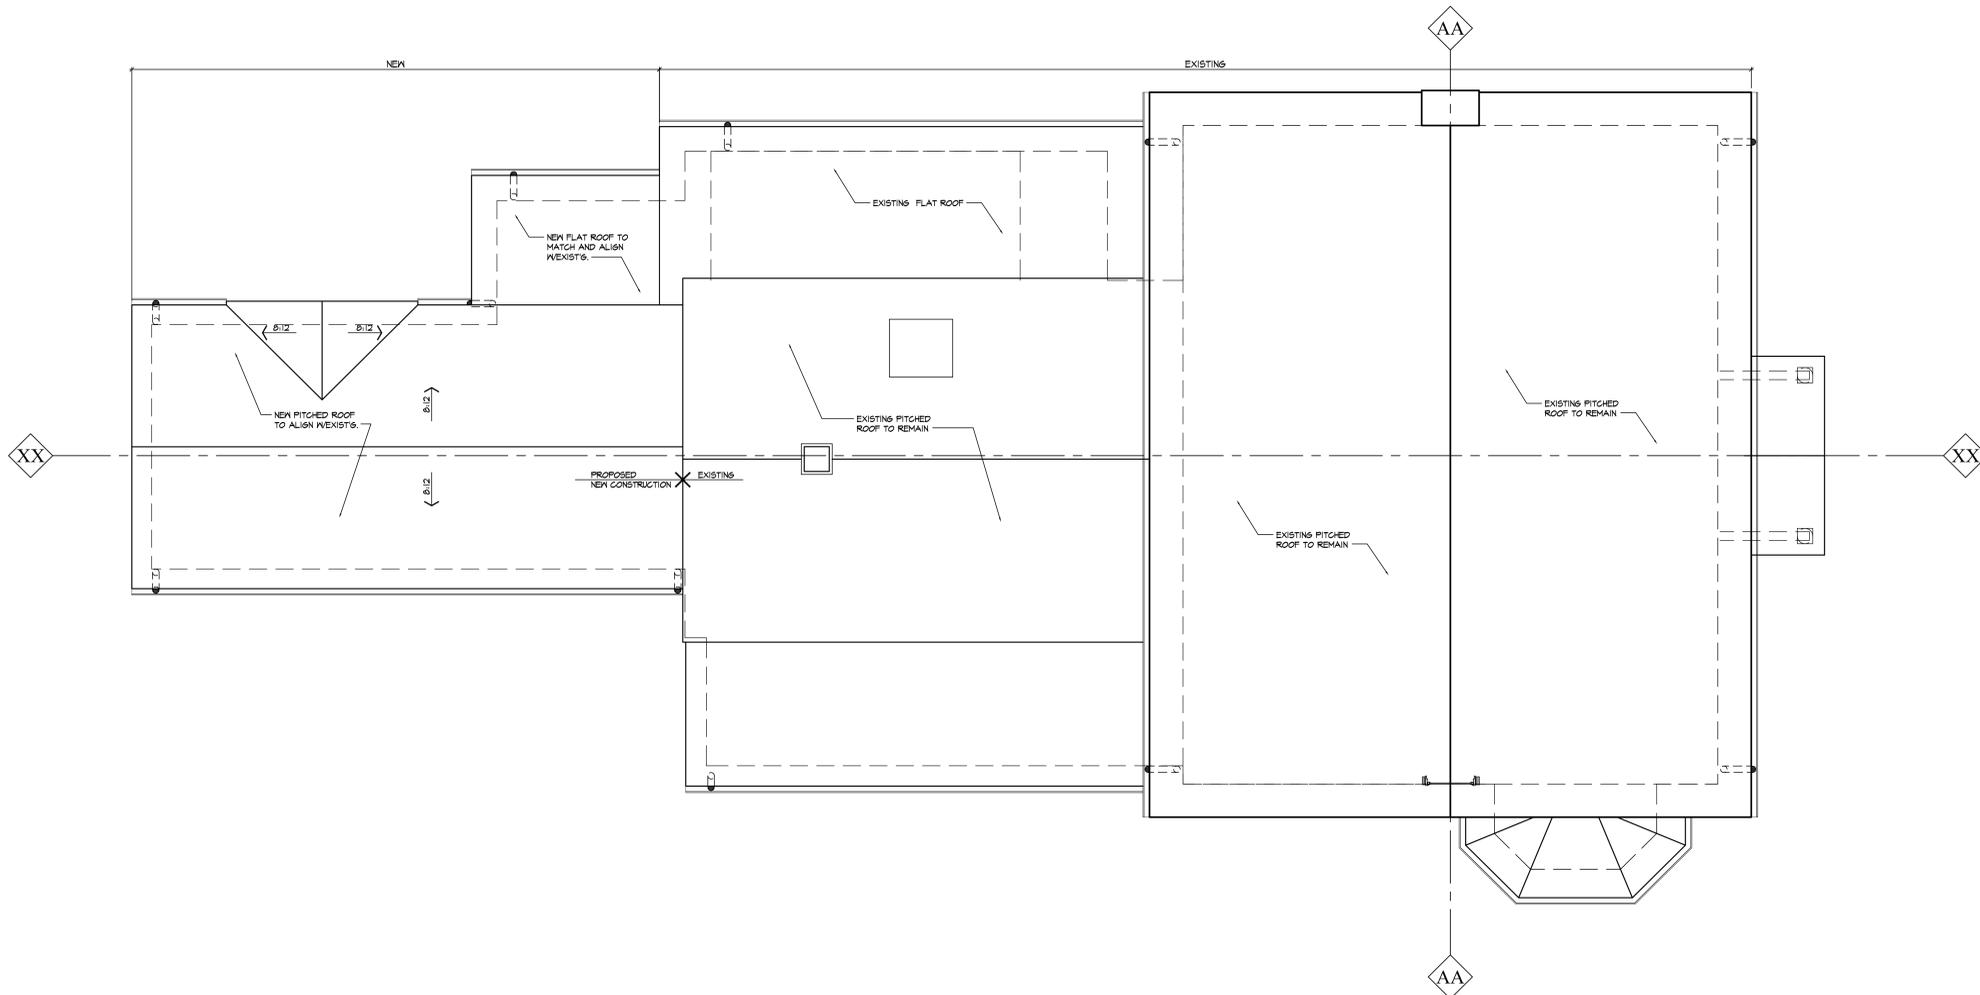

**Proposed Roof Plan**

SCALE: 1/4"= 1'-0"

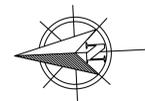




ANDREW V.  
GIAMBERTONE  
& ASSOCIATES  
♦ ARCHITECTS ♦


62 Elm Street  
Huntington, NY 11743  
Telephone: 631.367.0050  
Fax: 631.367.6636

GiambertoneArchitects.com

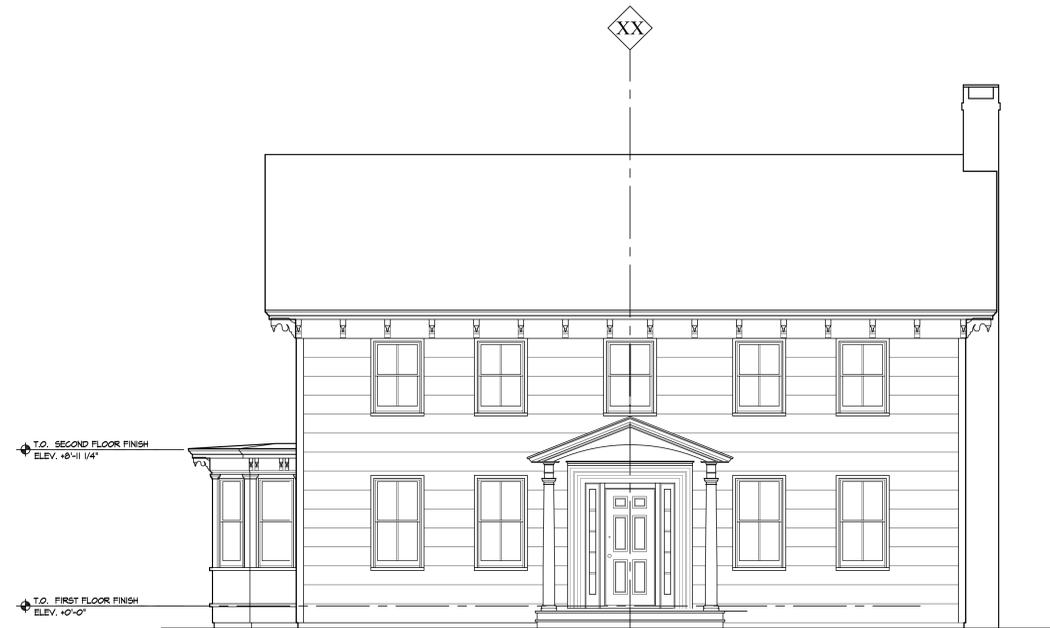

Existing South Elevation (Front)

SCALE : 1/4" = 1'-0"

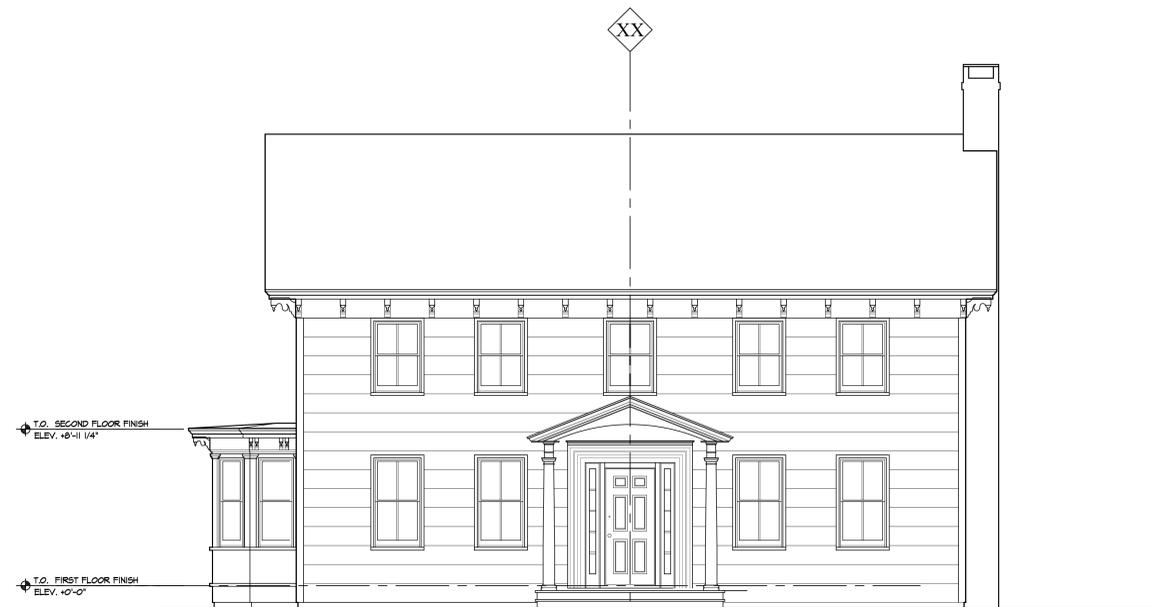

Revised Proposed South Elevation (Front)

SCALE : 1/4" = 1'-0"

project:

Restaurant @  
The Enclaves


56655 Route 25  
Southold, New York

job number:

16-003

date:

10-11-2016 Issued for Permit  
01-30-2017 Issued for ZBA & Planning Dept.  
01-15-2019 Revd & Issued for OPRHP  
03-26-2019 Issued for DEIS Report  
06-17-2019 Revised & Issued for DEIS Report

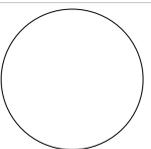

status:  
**Issued for Permit**  
copyright: © 2016 AVGA

THE COPYRIGHT DRAWINGS, SPECIFICATIONS, AND OTHER DOCUMENTS PREPARED BY ANDREW V. GIAMBERTONE AND ASSOCIATES, ARCHITECTS, ARE AVAILABLE FOR THIS PROJECT. THESE DOCUMENTS ARE NOT TO BE REPRODUCED OR TRANSMITTED IN ANY FORM OR BY ANY MEANS, ELECTRONIC OR MECHANICAL, INCLUDING PHOTOCOPYING, RECORDING, OR BY ANY INFORMATION STORAGE AND RETRIEVAL SYSTEM, WITHOUT THE WRITTEN PERMISSION OF ANDREW V. GIAMBERTONE AND ASSOCIATES. ANY REPRODUCTION OR TRANSMISSION OF THESE DOCUMENTS WITHOUT THE WRITTEN PERMISSION OF ANDREW V. GIAMBERTONE AND ASSOCIATES IS STRICTLY PROHIBITED. THE USER OF THESE DOCUMENTS SHALL BE RESPONSIBLE FOR OBTAINING ALL NECESSARY PERMITS AND APPROVALS FROM THE APPROPRIATE AGENCIES AND AUTHORITIES. 

Plotted: Friday, June 14, 2019 - 11:36am By: cromo  
File: L:\AVGA Current Jobs\Enclaves 16-003\Working Drawings\A35.dwg

title:  
**Restaurant  
Front Elevations**

scale: 1/4" = 1'-0"

drawn: e.fs.

**A3.5**



ANDREW V.  
GIAMBERTONE  
& ASSOCIATES  
◆ ARCHITECTS ◆

62 Elm Street  
Huntington, NY 11743  
Telephone: 631.367.0050  
Fax: 631.367.6636  
GiambertoneArchitects.com



Existing East Elevation (Right Side)

SCALE: 1/4" = 1'-0"



Revised Proposed East Elevation (Right Side)

SCALE: 1/4" = 1'-0"

project:

Restaurant @  
The Enclaves

56655 Route 25  
Southold, New York

job number:

16-003

date:

10-11-2016 Issued for Permit  
01-30-2017 Issued for ZBA & Planning Dept.  
01-15-2019 Revid & Issued for OPRHP  
03-26-2019 Issued for DEIS Report  
06-17-2019 Revised & Issued for DEIS Report

status:  
Issued for Permit  
copyright: © 2016 AVGA

THE COPYRIGHT DRAWINGS, SPECIFICATIONS, AND OTHER DOCUMENTS PREPARED BY ANDREW V. GIAMBERTONE AND ASSOCIATES, ARCHITECTS, P.C. (AVGA) FOR THIS PROJECT ARE INSTRUMENTS OF SERVICE. THESE DOCUMENTS ARE SERVED FOR THE USE ONLY WITH RESPECT TO THIS PROJECT. NO OTHER USE, REUSE, REPRODUCTION, OR DISSEMINATION OF THESE DOCUMENTS IS PERMITTED WITHOUT THE WRITTEN CONSENT OF AVGA. AVGA SHALL BE DEEMED THE AUTHOR OF THESE DOCUMENTS AND SHALL BE RESPONSIBLE FOR ANY AND ALL ERRORS AND OMISSIONS. AVGA DISCLAIMS ANY AND ALL WARRANTIES, EXPRESS OR IMPLIED, INCLUDING BUT NOT LIMITED TO THE WARRANTY OF MERCHANTABILITY AND FITNESS FOR A PARTICULAR PURPOSE. AVGA SHALL NOT BE LIABLE FOR ANY AND ALL DAMAGES, INCLUDING BUT NOT LIMITED TO DIRECT, INDIRECT, INCIDENTAL, SPECIAL, OR CONSEQUENTIAL DAMAGES, ARISING FROM OR OUT OF THE USE OF THESE DOCUMENTS. AVGA SHALL NOT BE USED BY THE OWNER OR OTHERS FOR OTHER PROJECTS OR FOR THE COMPLETION OF THIS PROJECT FOR OTHERS.

Plotted: Friday, June 14, 2019 - 11:35am By: cromo  
File: L:\AVGA Current Jobs\Enclaves 16-003\Working Drawings\A3.6.dwg

title:  
Restaurant  
Right Side Elevations  
scale: 1/4" = 1'-0"  
drawn: e.fs.


A3.6



ANDREW V.  
GIAMBERTONE  
& ASSOCIATES  
♦ ARCHITECTS ♦


62 Elm Street  
Huntington, NY 11743  
Telephone: 631.367.0050  
Fax: 631.367.6636

GiambertoneArchitects.com

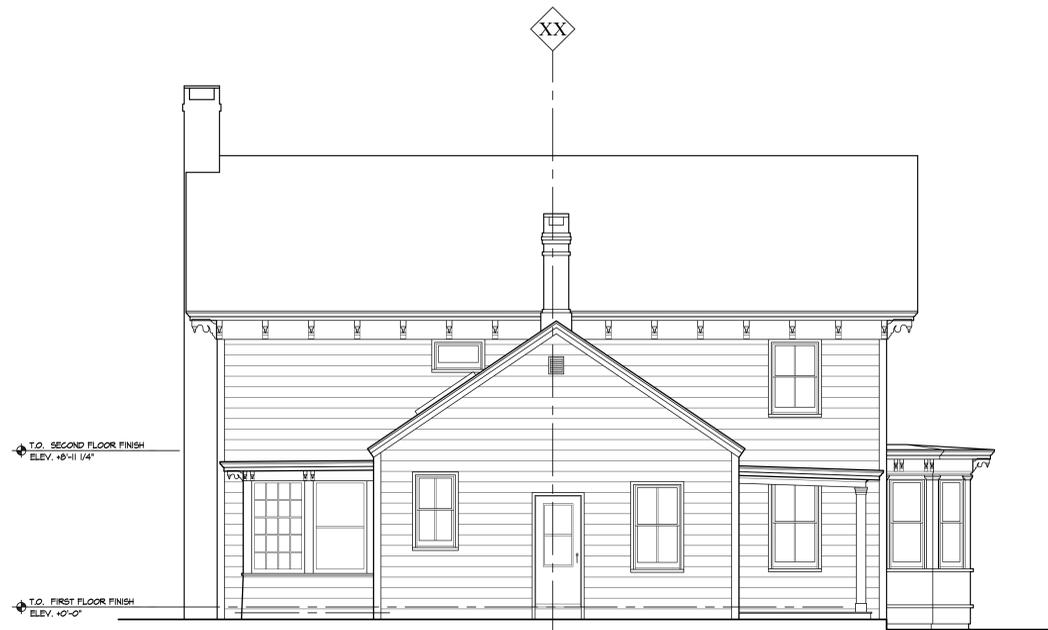


Existing South Elevation (Rear)

SCALE: 1/4" = 1'-0"

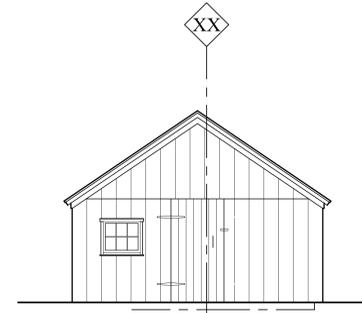


Existing Shed South Elevation

SCALE: 1/4" = 1'-0"

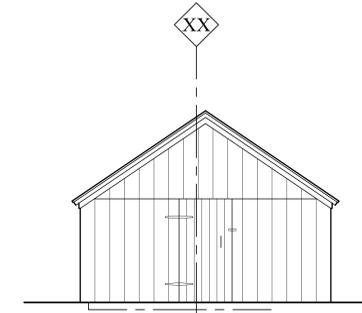

Existing Shed North Elevation

SCALE: 1/4" = 1'-0"

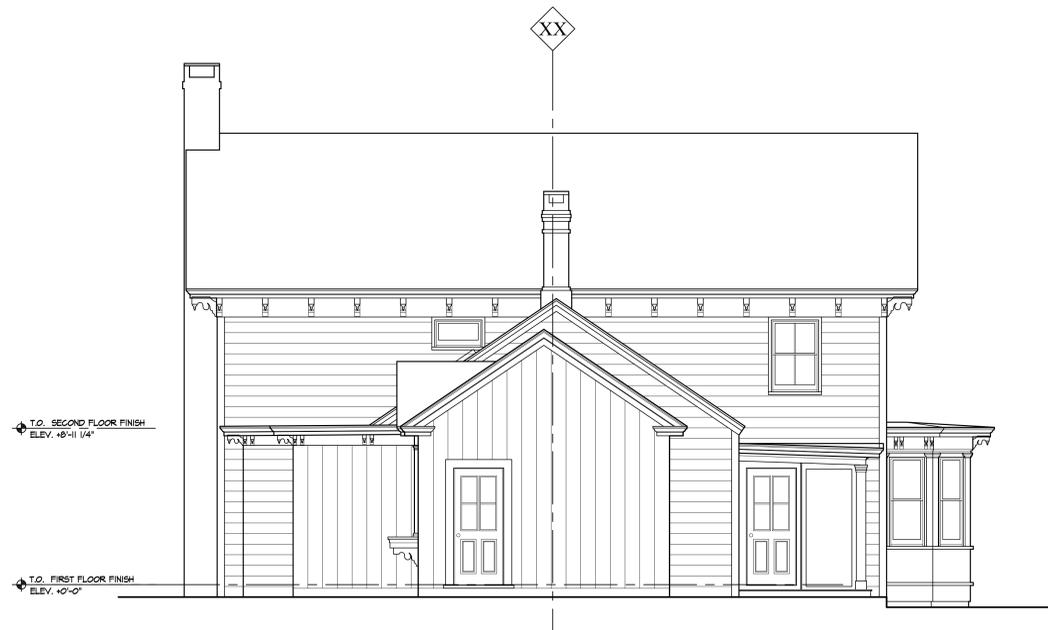

Revised Proposed South Elevation (Rear)

SCALE: 1/4" = 1'-0"

project:

Restaurant @  
The Enclaves


56655 Route 25  
Southold, New York

job number:

16-003

date:

10-11-2016 Issued for Permit  
01-30-2017 Issued for ZBA & Planning Dept.  
01-15-2019 Revid & Issued for OPRHP  
03-26-2019 Issued for DEIS Report  
06-17-2019 Revised & Issued for DEIS Report

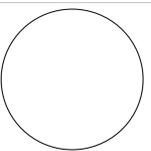

status:  
**Issued for Permit**  
copyright: © 2016 AVGA

THE COPYRIGHT DRAWINGS, SPECIFICATIONS, AND OTHER DOCUMENTS PREPARED BY ANDREW V. GIAMBERTONE AND ASSOCIATES, ARCHITECTS, P.C. (AVGA) FOR THIS PROJECT ARE INSTRUMENTS OF SERVICE. THESE DOCUMENTS ARE ISSUED FOR THE USE ONLY WITH RESPECT TO THIS PROJECT. NO OTHER REUSE, REPRODUCTION, OR TRANSMISSION OF THESE DOCUMENTS IS PERMITTED WITHOUT THE WRITTEN CONSENT OF AVGA. AVGA SHALL BE DEEMED THE AUTHOR OF THESE DOCUMENTS AND SHALL BE RESPONSIBLE FOR ANY AND ALL ERRORS AND OMISSIONS. AVGA DISCLAIMS ANY AND ALL LIABILITY FOR ANY AND ALL DAMAGES, INCLUDING CONSEQUENTIAL DAMAGES, ARISING FROM THE USE OF THESE DOCUMENTS. THESE DOCUMENTS SHALL NOT BE USED BY THE OWNER OR OTHERS FOR OTHER PROJECTS OR FOR ANY OTHER PURPOSES WITHOUT THE WRITTEN CONSENT OF AVGA.

Plotted: Friday, June 14, 2019 - 11:34am By: cromo  
File: L:\AVGA\Current Jobs\Enclaves 16-003\Working Drawings\A35.dwg

title:  
**Restaurant  
Rear Elevations**

scale: 1/4" = 1'-0"

drawn: e.f.s.

**A3.7**



ANDREW V.  
GIAMBERTONE  
& ASSOCIATES  
♦ ARCHITECTS ♦

62 Elm Street  
Huntington, NY 11743  
Telephone: 631.367.0050  
Fax: 631.367.6636

GiambertoneArchitects.com

project:

Restaurant @  
The Enclaves

56655 Route 25  
Southold, New York

job number:

16-003

date:

10-11-2016 Issued for Permit  
01-30-2017 Issued for ZBA & Planning Dept.  
01-15-2019 Revd & Issued for OPRHP  
03-26-2019 Issued for DEIS Report  
06-17-2019 Revised & Issued for DEIS Report

status:  
**Issued for Permit**  
copyright: © 2016 AVGA

THE COPYRIGHT DRAWINGS, SPECIFICATIONS, AND OTHER DOCUMENTS PREPARED BY ANDREW V. GIAMBERTONE AND ASSOCIATES ARCHITECTS, P.C. (AVGA) FOR THIS PROJECT ARE INSTRUMENTS OF SERVICE. THESE DOCUMENTS ARE SERVICES FOR THE CLIENT'S USE ONLY AND NOT TO BE REPRODUCED, COPIED, OR OTHERWISE PROVIDED. AVGA SHALL BE DEEMED THE AUTHOR OF THESE DOCUMENTS AND SHALL BE RESPONSIBLE FOR ANY AND ALL ERRORS AND OMISSIONS. AVGA HEREBY DISCLAIMS ANY AND ALL WARRANTIES, EXPRESS OR IMPLIED, INCLUDING BUT NOT LIMITED TO THE WARRANTY OF FITNESS FOR A PARTICULAR PURPOSE. AVGA SHALL NOT BE LIABLE FOR ANY AND ALL DAMAGES, INCLUDING BUT NOT LIMITED TO DIRECT, INDIRECT, INCIDENTAL, OR CONSEQUENTIAL DAMAGES, ARISING FROM OR OUT OF THE USE OF THESE DOCUMENTS. 

Plotted: Friday, June 14, 2019 - 11:33am By: cromo  
File: L:\AVGA Current Jobs\Enclaves 16-003\Working Drawings\A3.8.dwg


title:  
**Restaurant  
Left Side Elevations**  
scale: 1/4" = 1'-0"  
drawn: c.f.s.

**A3.8**



**Existing West Elevation (Left Side)**

SCALE: 1/4" = 1'-0"

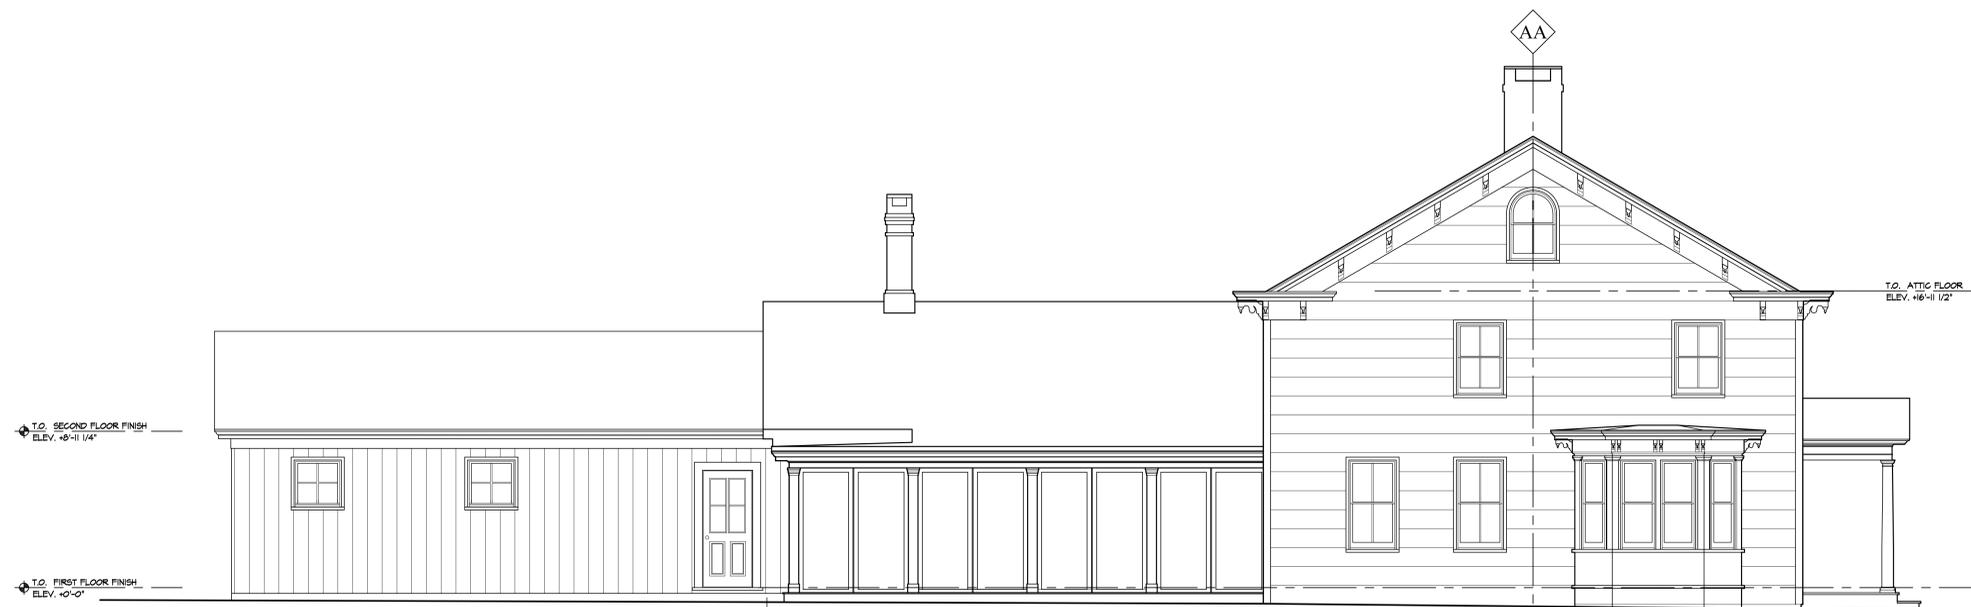

**Revised Proposed West Elevation (Left Side)**

SCALE: 1/4" = 1'-0"